


NOTES:

1. CROWN AS DIRECTED BY OWNER'S REPRESENTATIVE
2. PROVIDE DRAINAGE AS NECESSARY TO DRAIN
3. REPLACE TOPSOIL AND RESEED AS PER SPECIFICATIONS.
4. CLEAN UP ALL GRAVEL AND SPOILS.
5. REGRADE DITCHES AND SWALES TO RESEMBLE THE ORIGINAL IN GENERAL APPEARANCE.

EXISTING GROUND

6" CROWN TYP

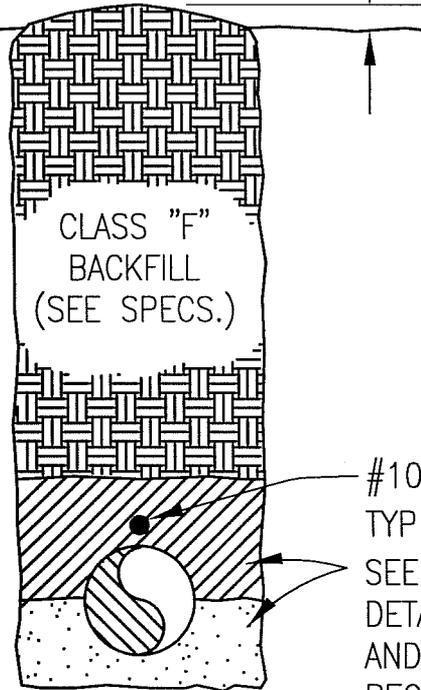

#10 TRACER WIRE TYP
SEE PIPE BEDDING DETAIL FOR COVER AND BEDDING REQUIREMENTS

TYPE C

CROSS COUNTRY AREAS
AND EXISTING DITCHES

LBNL STANDARD
TRENCH DETAIL – TYPE C

DRAWN BY	DATE
CHECKED BY	
APPROVED BY	
CAD FILE PATH	
SCALE NTS	
DRAWING NO.	SHEET
U 1 3 8	
PROJECT NO.	

UNIVERSITY OF CALIFORNIA LAWRENCE BERKELEY NATIONAL LABORATORY
FACILITIES DIVISION